


LEGEND

- FOOTPATH
- DRIVEWAY
- NATURE STRIP
- PAVEMENT
- OVERLAND FLOW PATH
- TREES TO BE RETAINED
- FS 9.07 FINISHED SURFACE LEVEL
- ES 7.91 EXISTING SURFACE LEVEL

NOTE:

1. THE INFORMATION CONTAINED ON THIS DRAWING IS SUBJECT TO THE RELEVANT AUTHORITIES APPROVING THE REVISED DRAINAGE STRATEGY.
2. THE INFORMATION CONTAINED ON THIS DRAWING IS A WORK IN PROGRESS AND SUBJECT TO DETAIL DESIGN. ACCORDINGLY THE LEVELS SHOWN ON THIS PLAN ARE SUBJECT TO CHANGE.

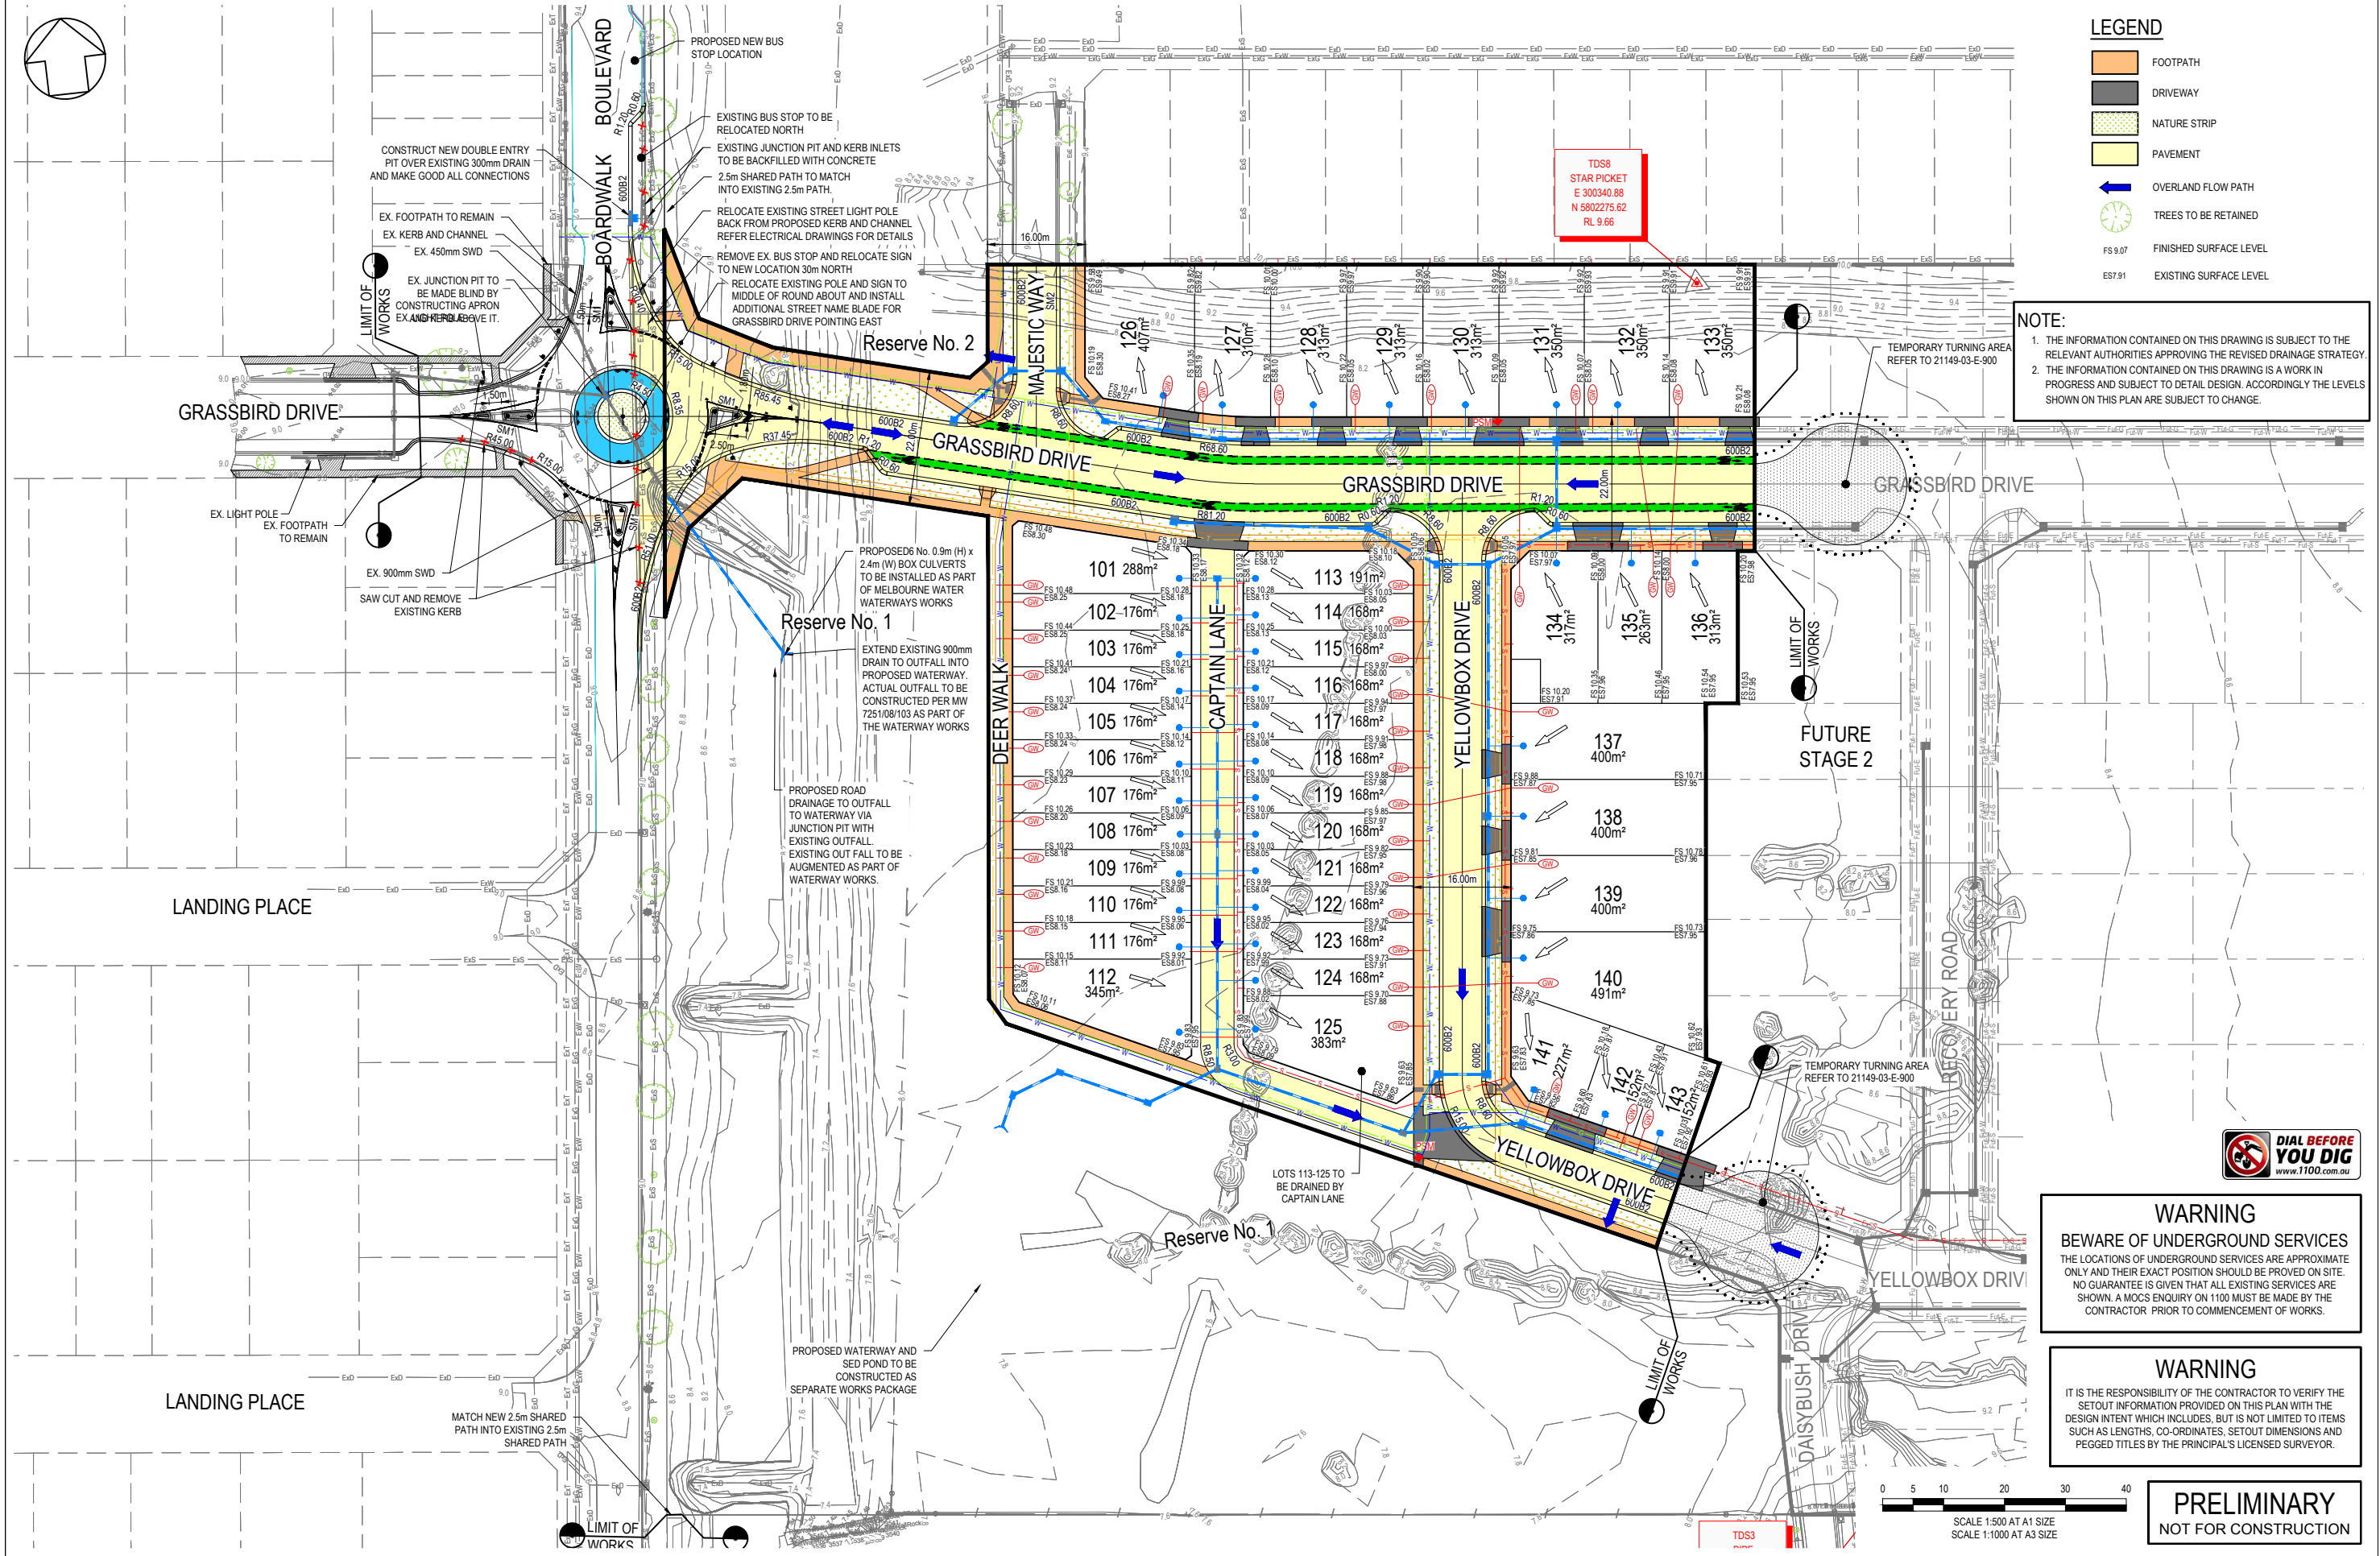


TDS8
STAR PICKET
E 300340.88
N 5802275.62
RL 9.66



WARNING
BEWARE OF UNDERGROUND SERVICES
THE LOCATIONS OF UNDERGROUND SERVICES ARE APPROXIMATE ONLY AND THEIR EXACT POSITION SHOULD BE PROVED ON SITE. NO GUARANTEE IS GIVEN THAT ALL EXISTING SERVICES ARE SHOWN. A MOCS ENQUIRY ON 1100 MUST BE MADE BY THE CONTRACTOR PRIOR TO COMMENCEMENT OF WORKS.

WARNING
IT IS THE RESPONSIBILITY OF THE CONTRACTOR TO VERIFY THE SETOUT INFORMATION PROVIDED ON THIS PLAN WITH THE DESIGN INTENT WHICH INCLUDES, BUT IS NOT LIMITED TO ITEMS SUCH AS LENGTHS, CO-ORDINATES, SETOUT DIMENSIONS AND PEGGED TITLES BY THE PRINCIPAL'S LICENSED SURVEYOR.

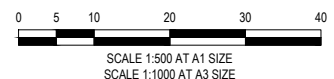

PRELIMINARY
NOT FOR CONSTRUCTION

	EXISTING GAS MAIN	PROPOSED GAS MAIN	STREET NAME SIGN	TAYLORS Urban Development Infrastructure 8 / 270 Ferntree Gully Road, Notting Hill, Victoria, 3168 Tel: 61 3 9501 2600 Web: taylors.com.au	WYNDHAM CITY COUNCIL	SCALE 1:500 @ A1
	EXISTING WATER (DW) MAIN	PROPOSED WATER (DW) MAIN	P.S.M. T.B.M.		315 BOARDWALD BOULEVARD, POINT COOK STAGE 1	VERSION A
	EXISTING WATER (NDW) MAIN	PROPOSED WATER (NDW) MAIN	PROPOSED GAS & WATER CONDUIT	DESIGNED: JSP	LEVELS PLAN	SHEET 1 OF 1
	EXISTING ELECTRICITY CABLE	PROPOSED ELECTRICITY CABLE	INLET PIT IN ACCORDANCE WITH SWMS	AUTHORISED: JOY	DRAFTED: LAA	DRAWING No.
	EXISTING TELCO CABLE	PROPOSED TELCO CABLE	TACTILE GROUND SURFACE INDICATORS	CHECKED: MIO	AUTH. DATE:	22740-E-SK02
	EXISTING SEWER MAIN & M.H.	PROPOSED SEWER MAIN & M.H.		CAD REF: 22740-E-SK02		
A	25.06.21	PRELIMINARY ISSUE	JOY			
VER	DATE	REVISION	APPD.			